

THIS DWG IS PART OF A COMPLETE PACKAGE AND
SHALL BE USED IN CONJUNCTION WITH THE WHOLE SET

- 1- THE INFORMATION ON THIS SET OF CONIST CODES IS RELATIVE TO THIS DWG ONLY.
- 2- THE CONTRACTOR SHALL ASSUME RESPONSIBILITY FOR COORDINATING THE CONIST OF THIS BLDG. THE SAFETY OF THE CONIST & TECHNIQUES IMPLEMENTED ARE THE RESPONSIBILITY OF THE CONTRACTOR. THE CONTRACTOR SHALL COMPLY WITH THE LOCAL WORKPLACE HEALTH & SAFETY REGULATIONS.
- 3- THE CONTRACTOR SHALL BE RESPONSIBLE FOR ENSURING THAT ALL WORK IS COMPLETED IN ACCORDANCE WITH THE CONIST OF THE CITY & MUNICIPAL CODES & REGULATIONS (EVEN THESE CODES ARE A PART OF THE SPECS FOR THIS BLDG).
- 4- THE CONTRACTOR SHALL TAKE PRECEDENCE OVER SCALE.
- 5- ALL DIMENSIONS SHALL BE CHECKED BY CONTRACTOR /BUILDER.
- 6- ALL DISCREPANCIES SHALL BE REPORTED BEFORE WORK COMMENCED.
- 7- ALL DIMENSIONS ARE TO FACE OF FRAMING UNLESS OTHERWISE NOTED.
- 8- ALL OPENING ROIS TO BE PROVIDED BY SUPPLIER.
- 9- UNLESS PRE-ARRANGED, THE DESIGNER HAS NOT BEEN ENGAGED FOR CONIST OF THIS BLDG. THE CONTRACTOR SHALL BE RESPONSIBLE FOR COORDINATING THE CONIST OF THIS BLDG. THE SAFETY OF THE CONIST & TECHNIQUES IMPLEMENTED ARE THE RESPONSIBILITY OF THE CONTRACTOR. THE CONTRACTOR SHALL COMPLY WITH THE LOCAL WORKPLACE HEALTH & SAFETY REGULATIONS.

APPROVALS:

Please sign here to show approval to proceed / construct

Date _____

Please note that this page is not valid until signed and dated

A	ISSUED AS CONCEPTUAL SITE PLAN	BZ	Feb 26, 2025
---	--------------------------------	----	--------------

REVISION STATUS



New Glasgow
Nova Scotia

Raymond
Alberta

1-866-601-2738
info@trulinedesign.com

PROJECT: **SITE PLAN**


OWNER: **Roseview Developments**

SITE:

SITE PLAN

SCALE:	DATE:	PG	TTL PGS
AS SHOWN	2025-02-27	L1 - 17	
PROJECT #:	DRAWN BY:		
	BZ		

INTENDED TO BE PLOTTED ON 24"x36" PAPER

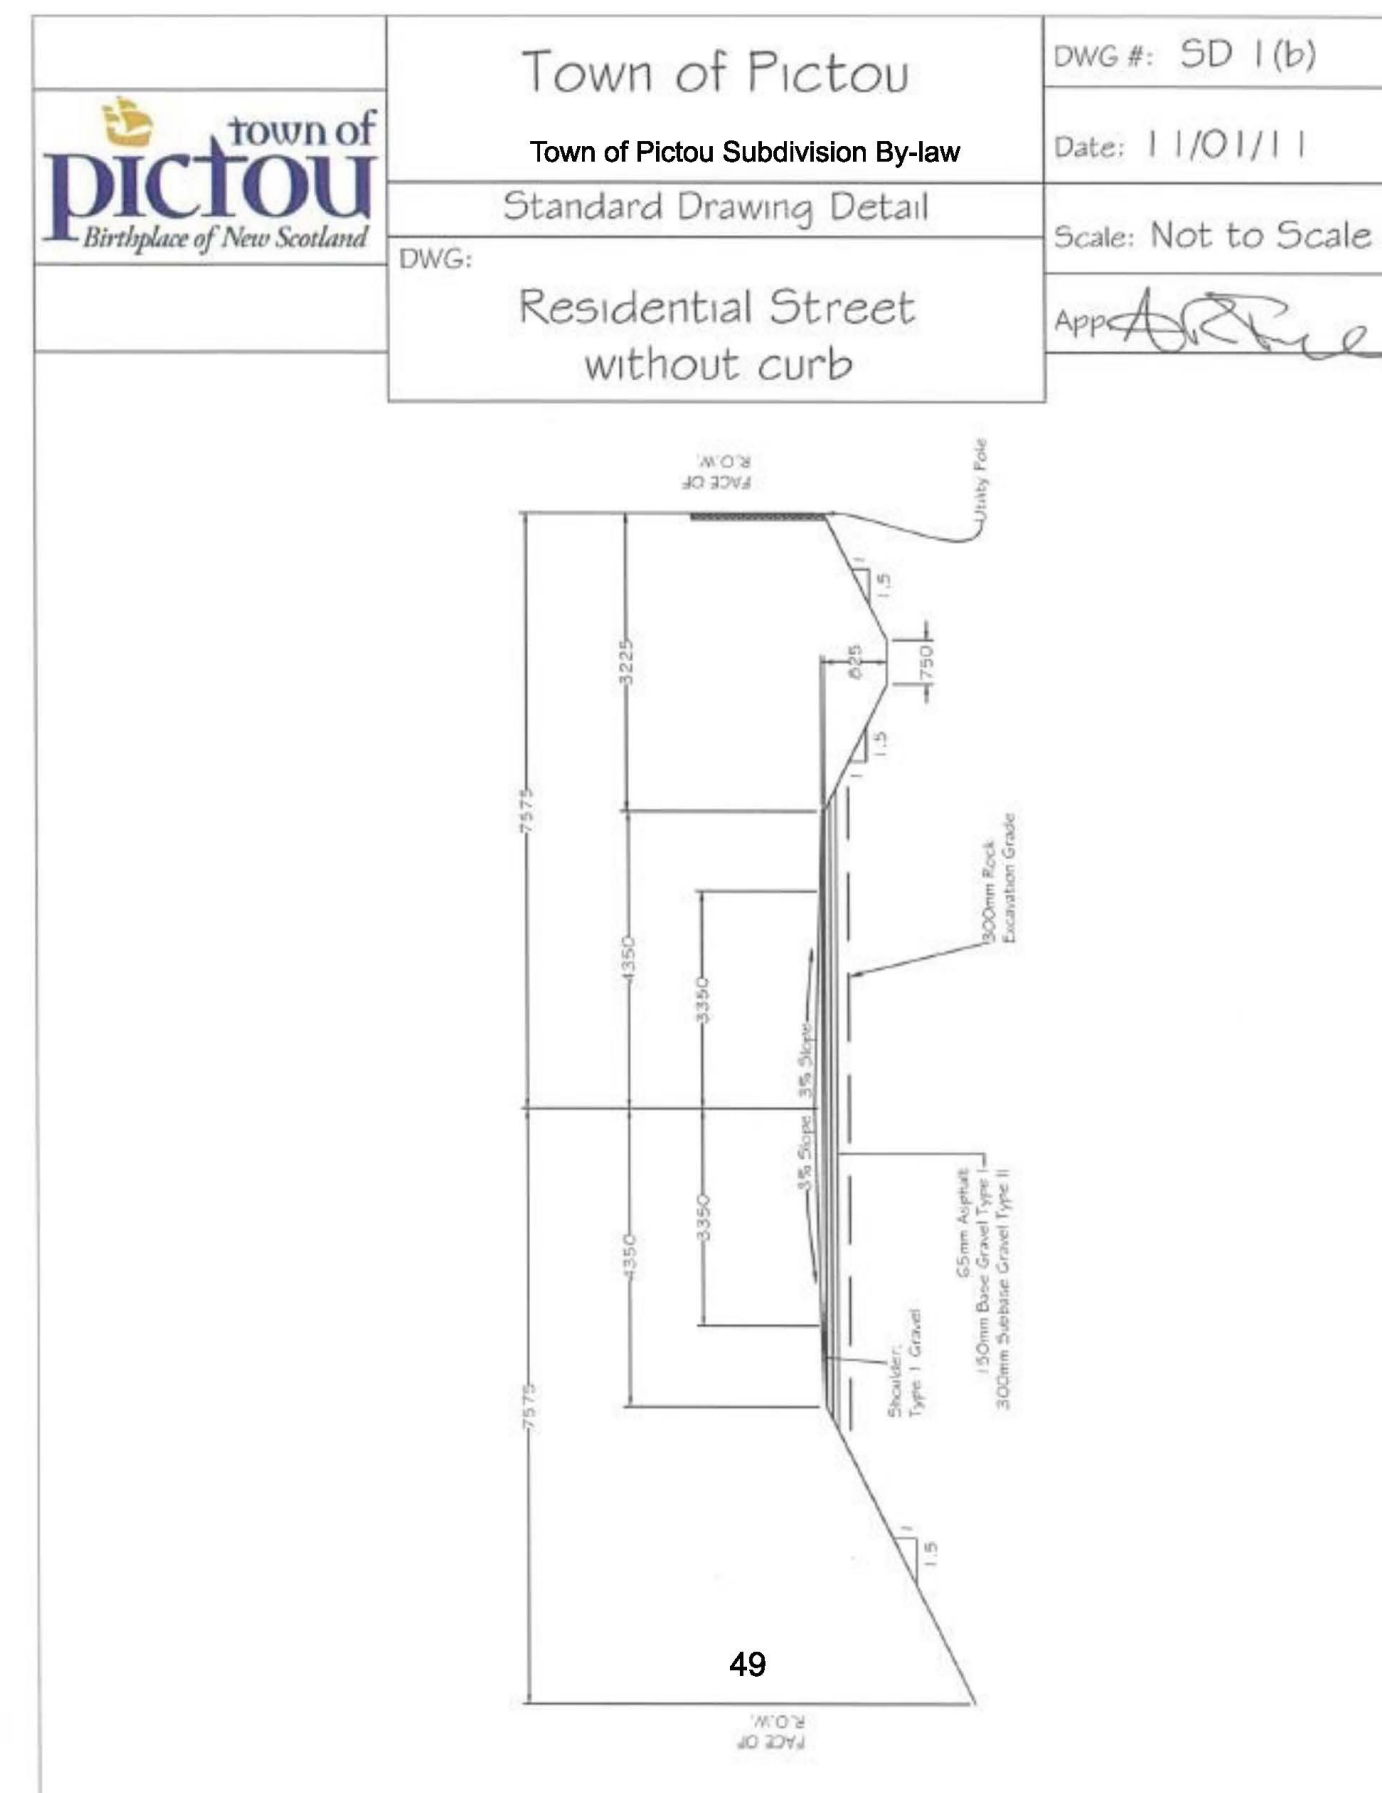

SITE LAYOUT
SCALE: 1" = 30'-0"